

I certify that the property taxes are paid and current as of this _____ day of _____, 20____.

Stephen Potter Duchesne County Treasurer

DUCHESNE COUNTY PLANNING DEPARTMENT

Approved as a Minor Subdivision this _____ day of _____, 20____, by the
Duchesne County Planning Director.

Michael A. Hyde Duchesne County Planning Director



DUCHESNE COUNTY RECORDER

State of Utah } s.s. Entry Number _____
County of Duchesne




Filed for recording at the request of _____ on this _____

day of _____, 20____. Time _____ Fee: _____

Shelley Brennan Duchesne County Recorder

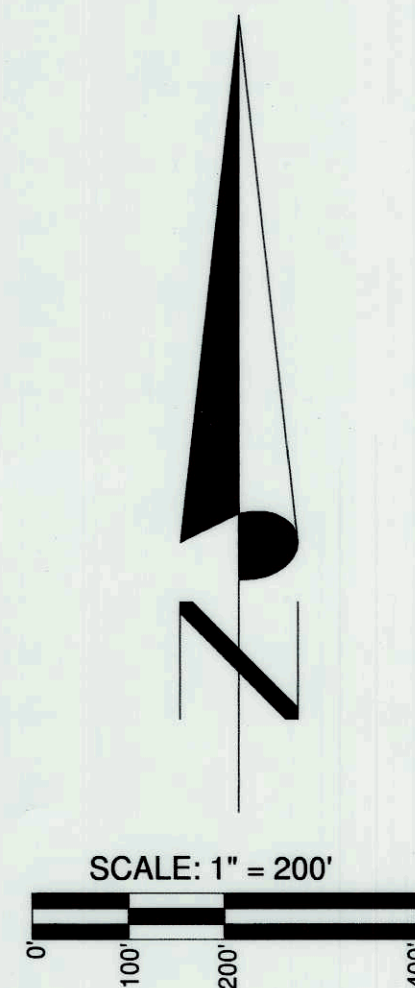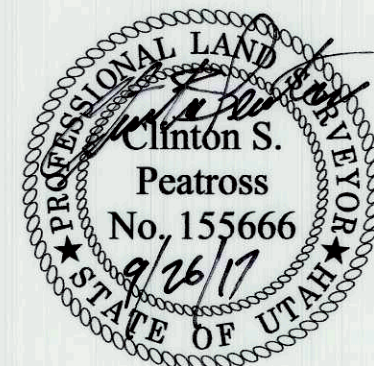

● = 5/8"x24" REBAR SET WITH YELLOW PLASTIC
CAP STAMPED PEATROSS 155666
+ = TEST PIT LOCATION

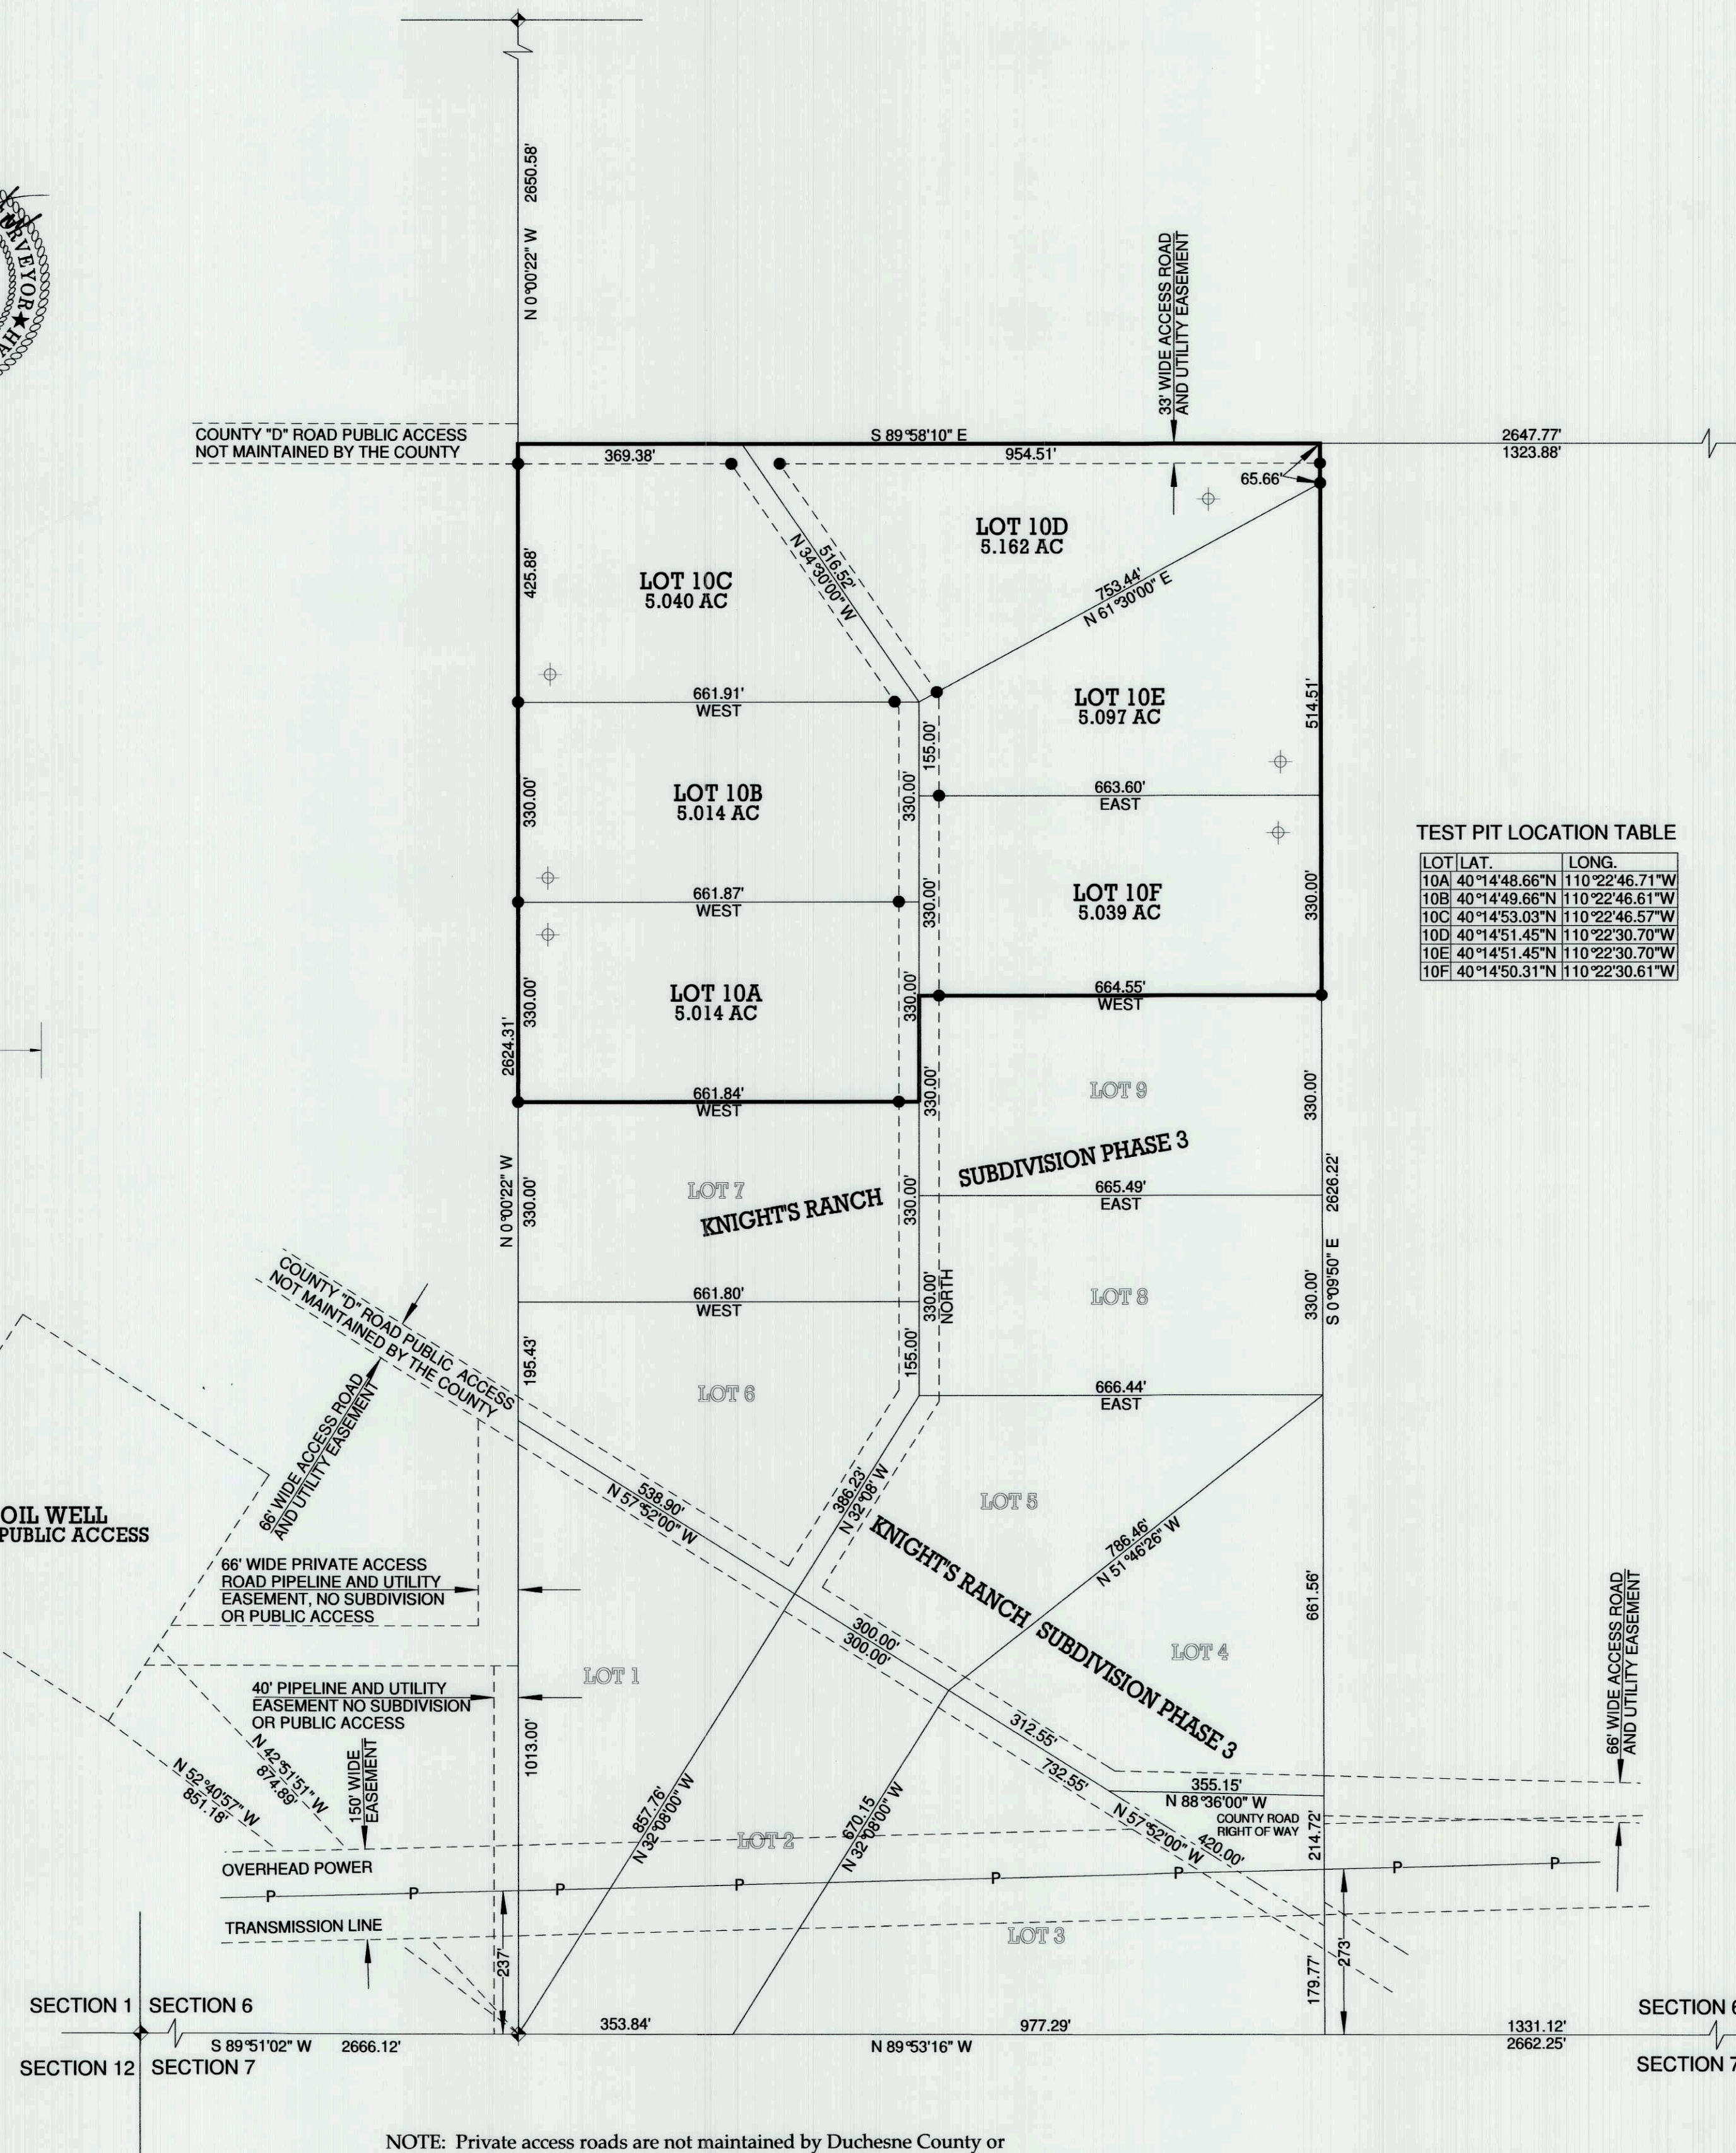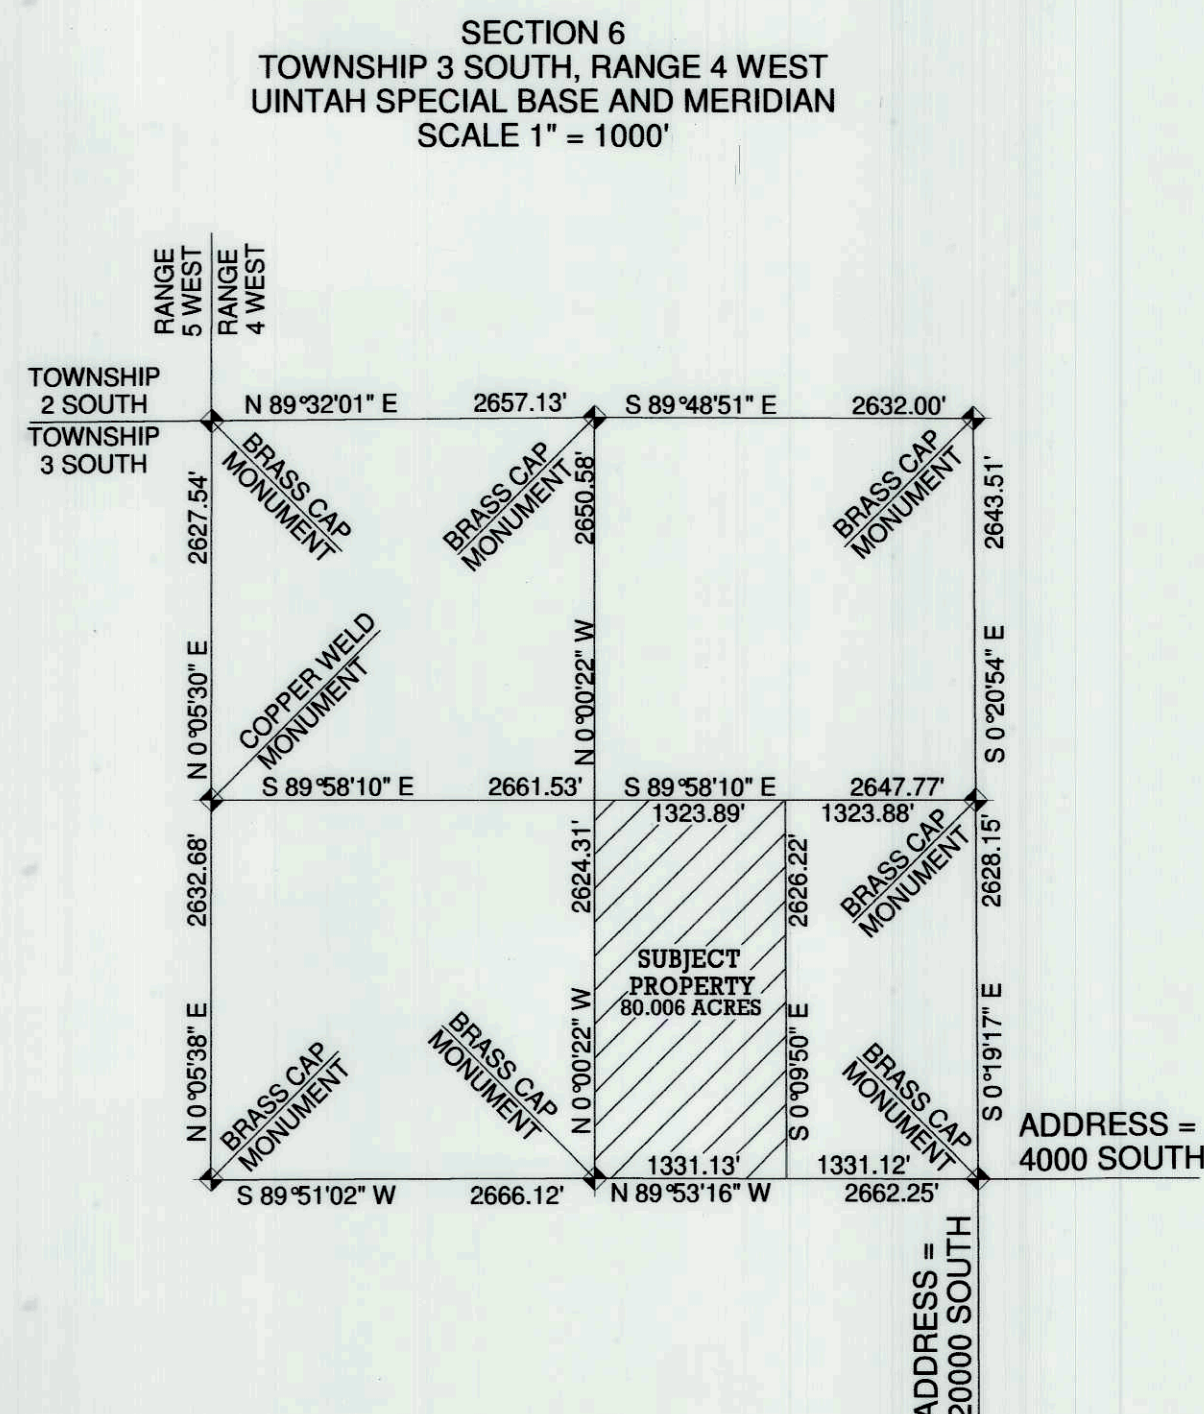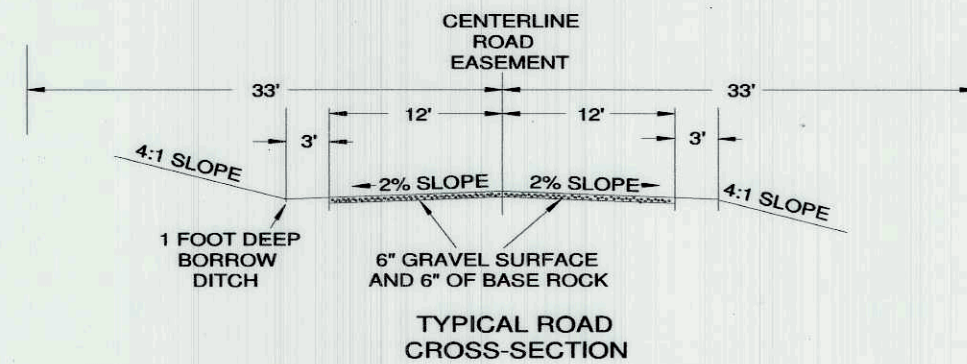

NOTE: Private access roads are not maintained by Duchesne County or entities other than the private property owners within the subdivision.

Lots depicted on this plat are located in a Wildland-Urban Interface area and are subject to a Fire Protection Plan. Contact the Duchesne County Fire & Emergency Management Office at 435-738-1181 for information prior to a purchase of a lot or construction of a building in this subdivision.

This property is within the Unita Basin, a highly active and developed oil and gas field. Lot owners should expect oil and gas related operations to occur at any time of day or night including, but not limited to, heavy truck traffic, workover/drilling activities, etc., including new wells on these or adjacent lands. There is no County maintenance or dust control requirements on any roads in this subdivision. Existing roads within and accessing this subdivision may be private oilfield roads maintained at the operator's discretion, may not be open for public or lot owner travel, and may be reclaimed at any time in the future. At a minimum, roads marked "No Subdivision or Public Access" and "Oil Well" lots on this plat are private and are not for subdivision or public use.

RECORD OF SURVEY
AND
MINOR SUBDIVISION
DEVELOPED BY

AMENDING AND SUBDIVIDING LOT 10, KNIGHT'S RANCH SUBDIVISION, PHASE 3

LOCATED IN THE SE1/4 OF SECTION 6
TOWNSHIP 3 SOUTH, RANGE 4 WEST
UINTAH SPECIAL BASE AND MERIDIAN
DUCHESNE COUNTY, UTAH

SURVEYOR'S CERTIFICATE

I, Clinton S. Peatross, do hereby certify to Mountains West Ranches, that I am a Professional Land Surveyor, and that I hold License No. 155666, as prescribed by the laws of the State of Utah; and in accordance with Section 17-23-17, have made a survey of the following described tract of land, and that I have verified all measurements and placed monuments as represented on the plat, for the purpose of a creating a Record of Survey and Minor Subdivision Plat:

PROPERTY DESCRIPTION

Lot 10, Knight's View Ranch Subdivision, Phase 3.

NARRATIVE

PURPOSE OF SURVEY: Perform a boundary survey, then subdivide into lots and prepare a Record of Survey and Minor Subdivision plat.
BASIS OF BEARING: Taken from those certain Record of Surveys on file in the Duchesne County Surveyor's Office, file #2012 and #2031.

SURVEY FINDINGS: As shown on the plat.
NOTE: This survey was performed at the request of Treaven Grant. It does not insure or guarantee ownership, nor does it show liens, easements, rights of way, codes, covenants, conditions, obligations, or restrictions of use that may or may not be recorded. The location or depiction of public or private utilities, points of diversion of water and water rights are excluded from the scope of this survey.

OWNER'S CERTIFICATE

Know all men by these presents: that I, the undersigned owner of the above described tract of land, have caused the same to be surveyed for a Minor Subdivision, and a plat to be prepared, to be in compliance with the Duchesne County Subdivision Ordinances, to legally convey and transfer land ownership.

TREN J. GRANT, President of Mountains
West Ranches, a J.T. Grant Co., Inc.

AKNOWLEDGEMENT

County of _____ } s.s.
State of _____

On this _____ day of _____, 20____, personally appeared before me,
TREN J. GRANT, the signer of the above OWNER'S CERTIFICATE, and who acknowledged to me that he signed it
freely and voluntarily for the uses and purposes therein mentioned.

My commission expires: _____ Notary Public

PREPARED BY
PEATROSS LAND SURVEYS
PROFESSIONAL LAND SURVEYOR

829 EAST 380 NORTH
HEBER CITY UTAH, 84032
CELL: (435)724-4386
email: cspeatross@ubtanet.com

DRAFTED BY: ASHLEY PEATROSS	DATE DRAFTED: 10/11/2016	DATE PLOTTED:
SHEET: 1 OF 1	FILE NAME: MTNS WEST RANCHES JOB# 1207	

County Surveyor's File # 3618